



Notes:

1. All demolition is to be undertaken by an accredited builder (the Contractor), in accordance with AS 2601 - 2001 *The demolition of structures*, so far as is reasonably practicable.
2. Note in particular AS 2601 Appendix A *Demolition Checklist*, to be completed by the PWS project manager and the Contractor, prior to any demolition works commencing.
3. Hazardous materials: Toilet waste composting cages and black water pods will be removed by PWS prior to the works. There is no evidence of asbestos containing material (ACM) in any of the existing Windermere buildings (ES&D 2016), however the Contractor is to remain vigilant during demolition works in case unknown hazardous materials are encountered.

Windermere, Cradle Mountain - Lake St Clair National Park

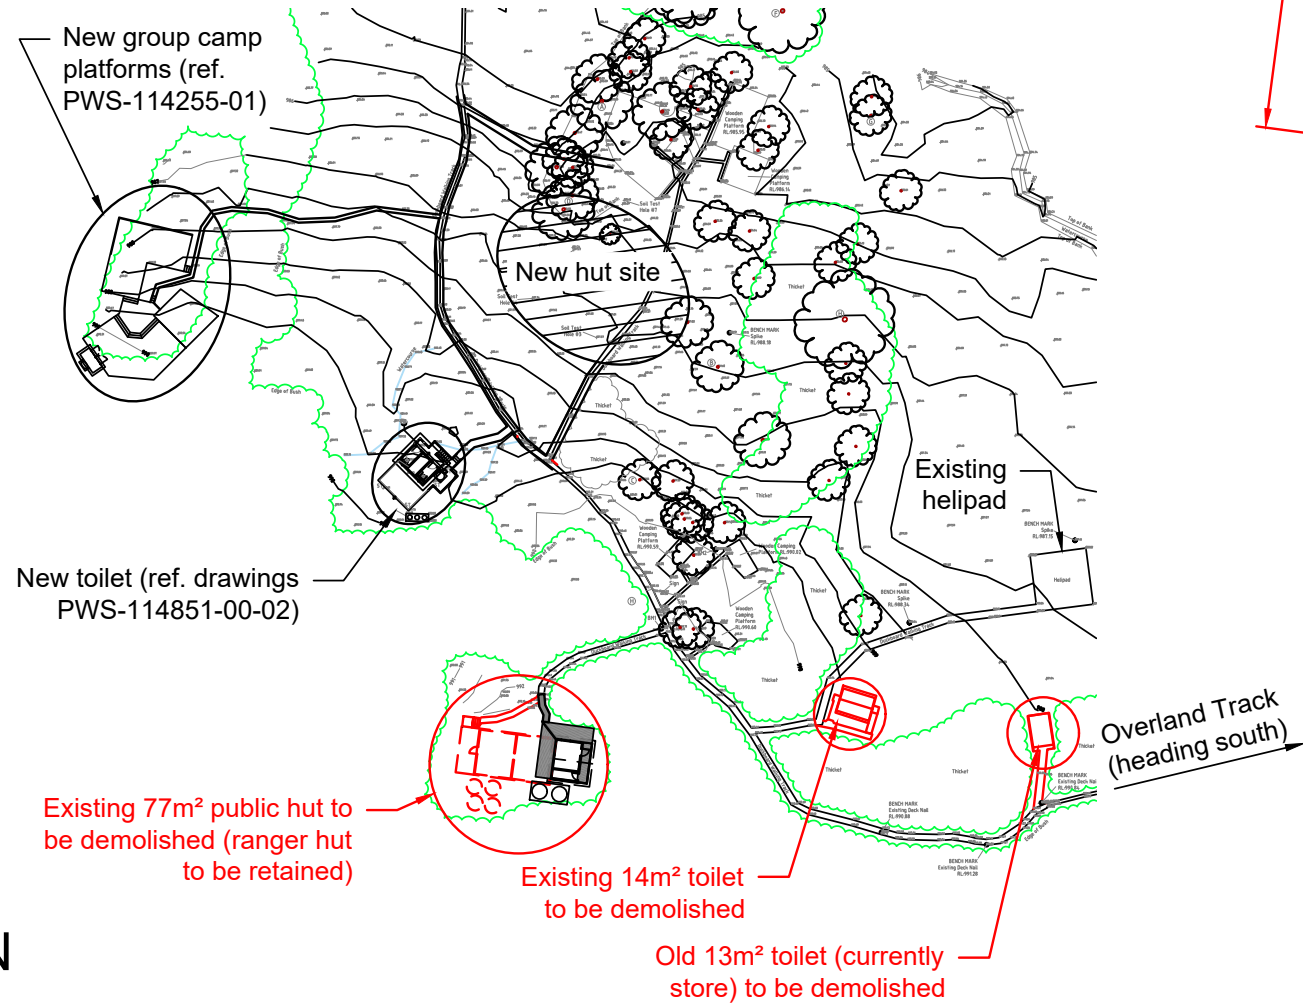

LOCATION PLAN
SCALE 1:1000

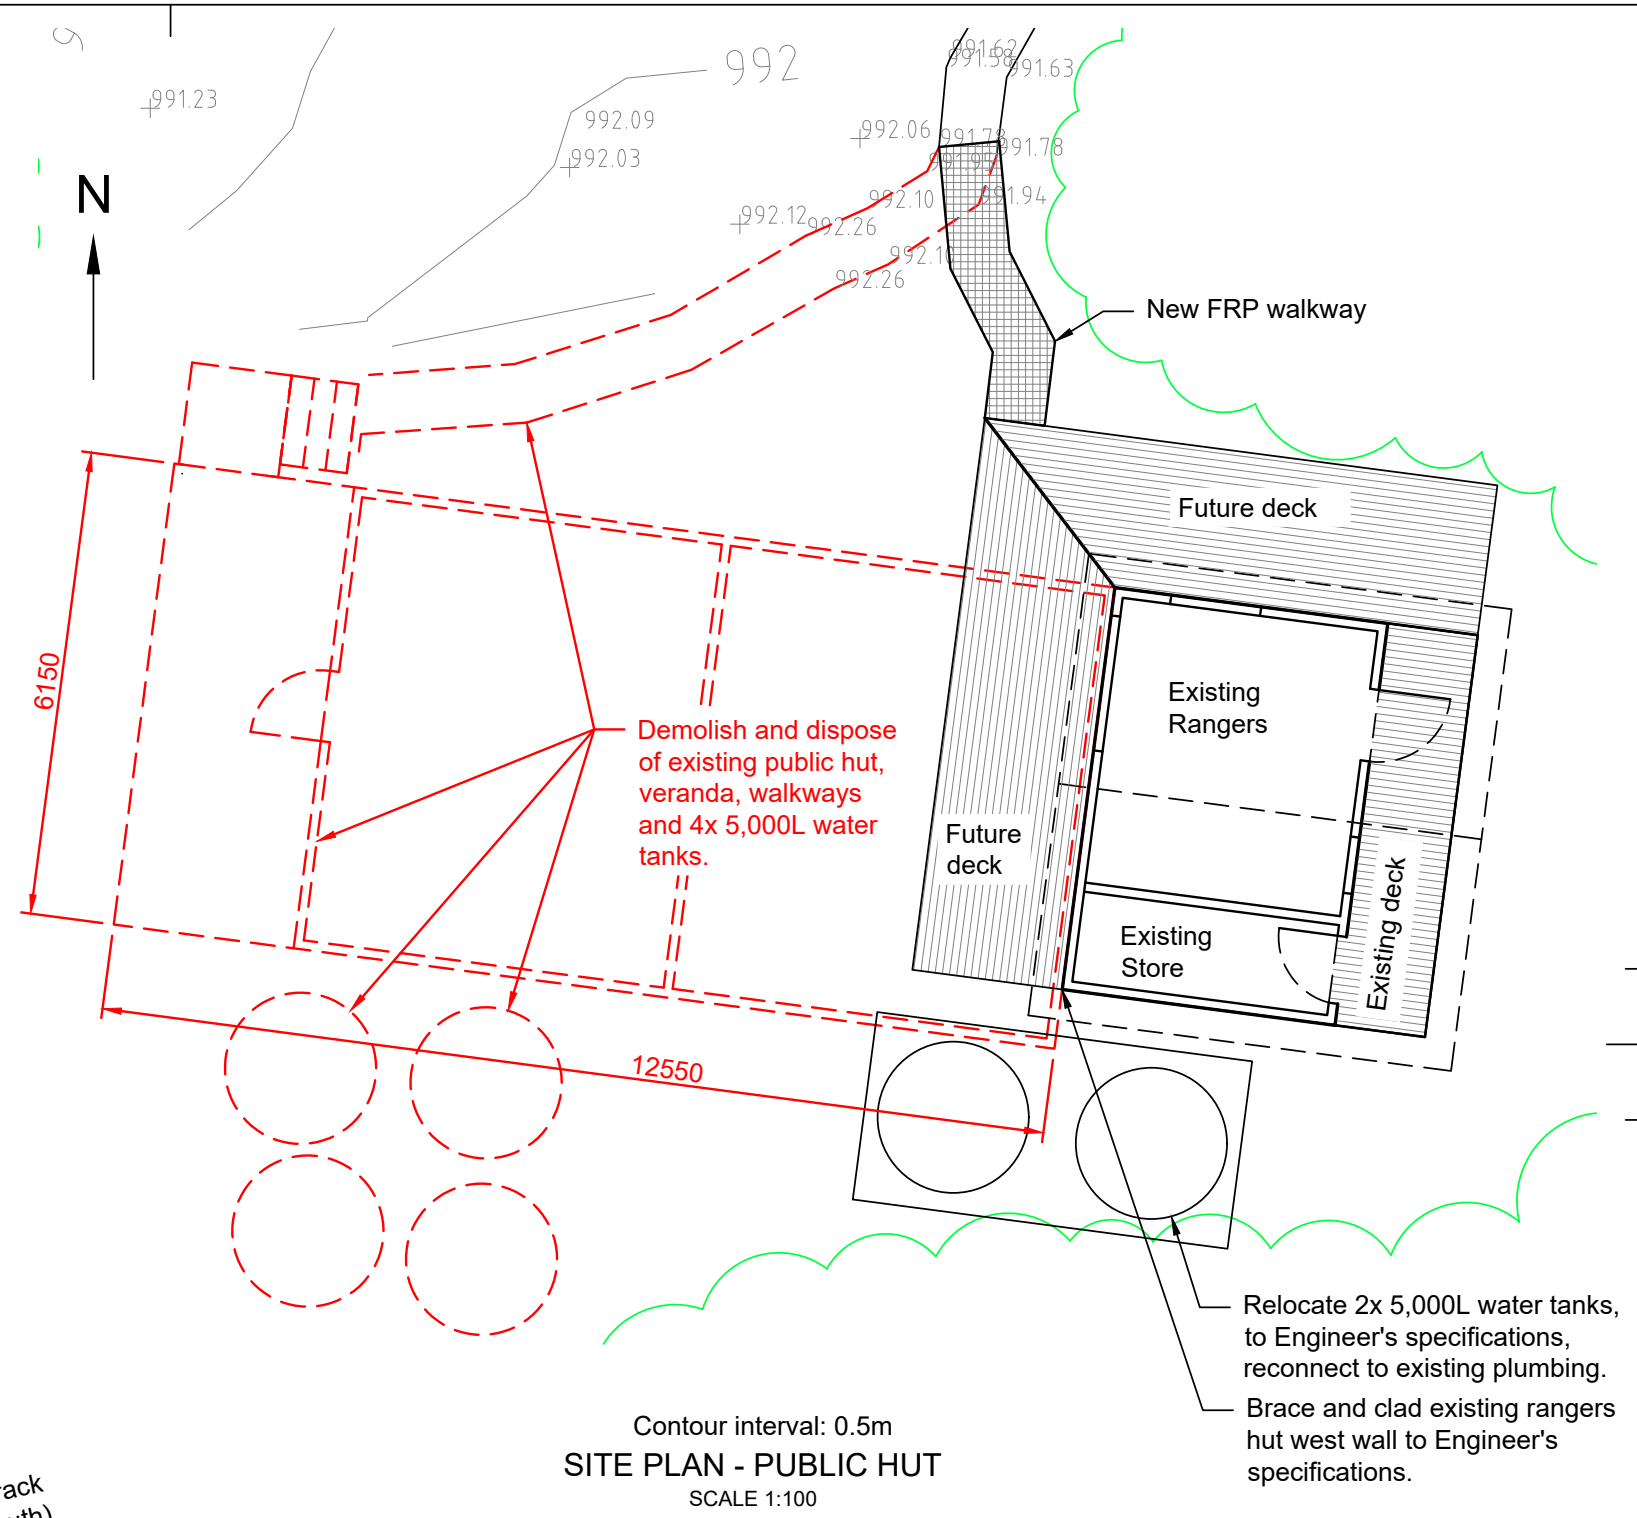

Contour interval: 0.5m
SITE PLAN - PUBLIC HUT
SCALE 1:100

**ISSUED FOR
DEVELOPMENT APPLICATION**

ALTERATIONS:

REFERENCE:

DRAWING TITLE:

**OVERLAND TRACK - WINDERMERE
EXISTING WALKERS HUT + TOILETS
DEMOLITION PLAN**

DRG NO.: PWS-115370-01

SHT SIZE: A3

REV: 0

DRAWN: T. CHAPPELL

DATE: 24 JUN 2020





Image 1: Public hut LHS to be demolished and and rangers hut (retained)



Image 2: Public hut RHS to be demolished



Image 3: Rangers hut (to be retained)



Image 4: Toilet to be demolished



Image 5: Old toilet/store to be demolished

**ISSUED FOR
DEVELOPMENT APPLICATION**

ALTERATIONS:

REFERENCE:

DRAWING TITLE:
**OVERLAND TRACK - WINDERMERE
 EXISTING WALKERS HUT + TOILETS
 PRE-DEMOLITION PHOTOGRAPHIC RECORD**

DRG NO.: PWS-115370-02	SHT SIZE: A3	REV: 0
DRAWN: T. CHAPPELL	DATE: 24 JUN 2020	

