


Proposed Kia Ora Hut
Overland Track

for Parks and Wildlife Services Tasmania

Green Design Architects
CC6431 B

AREAS:
New Hut: 148m²
Deck: 182m²

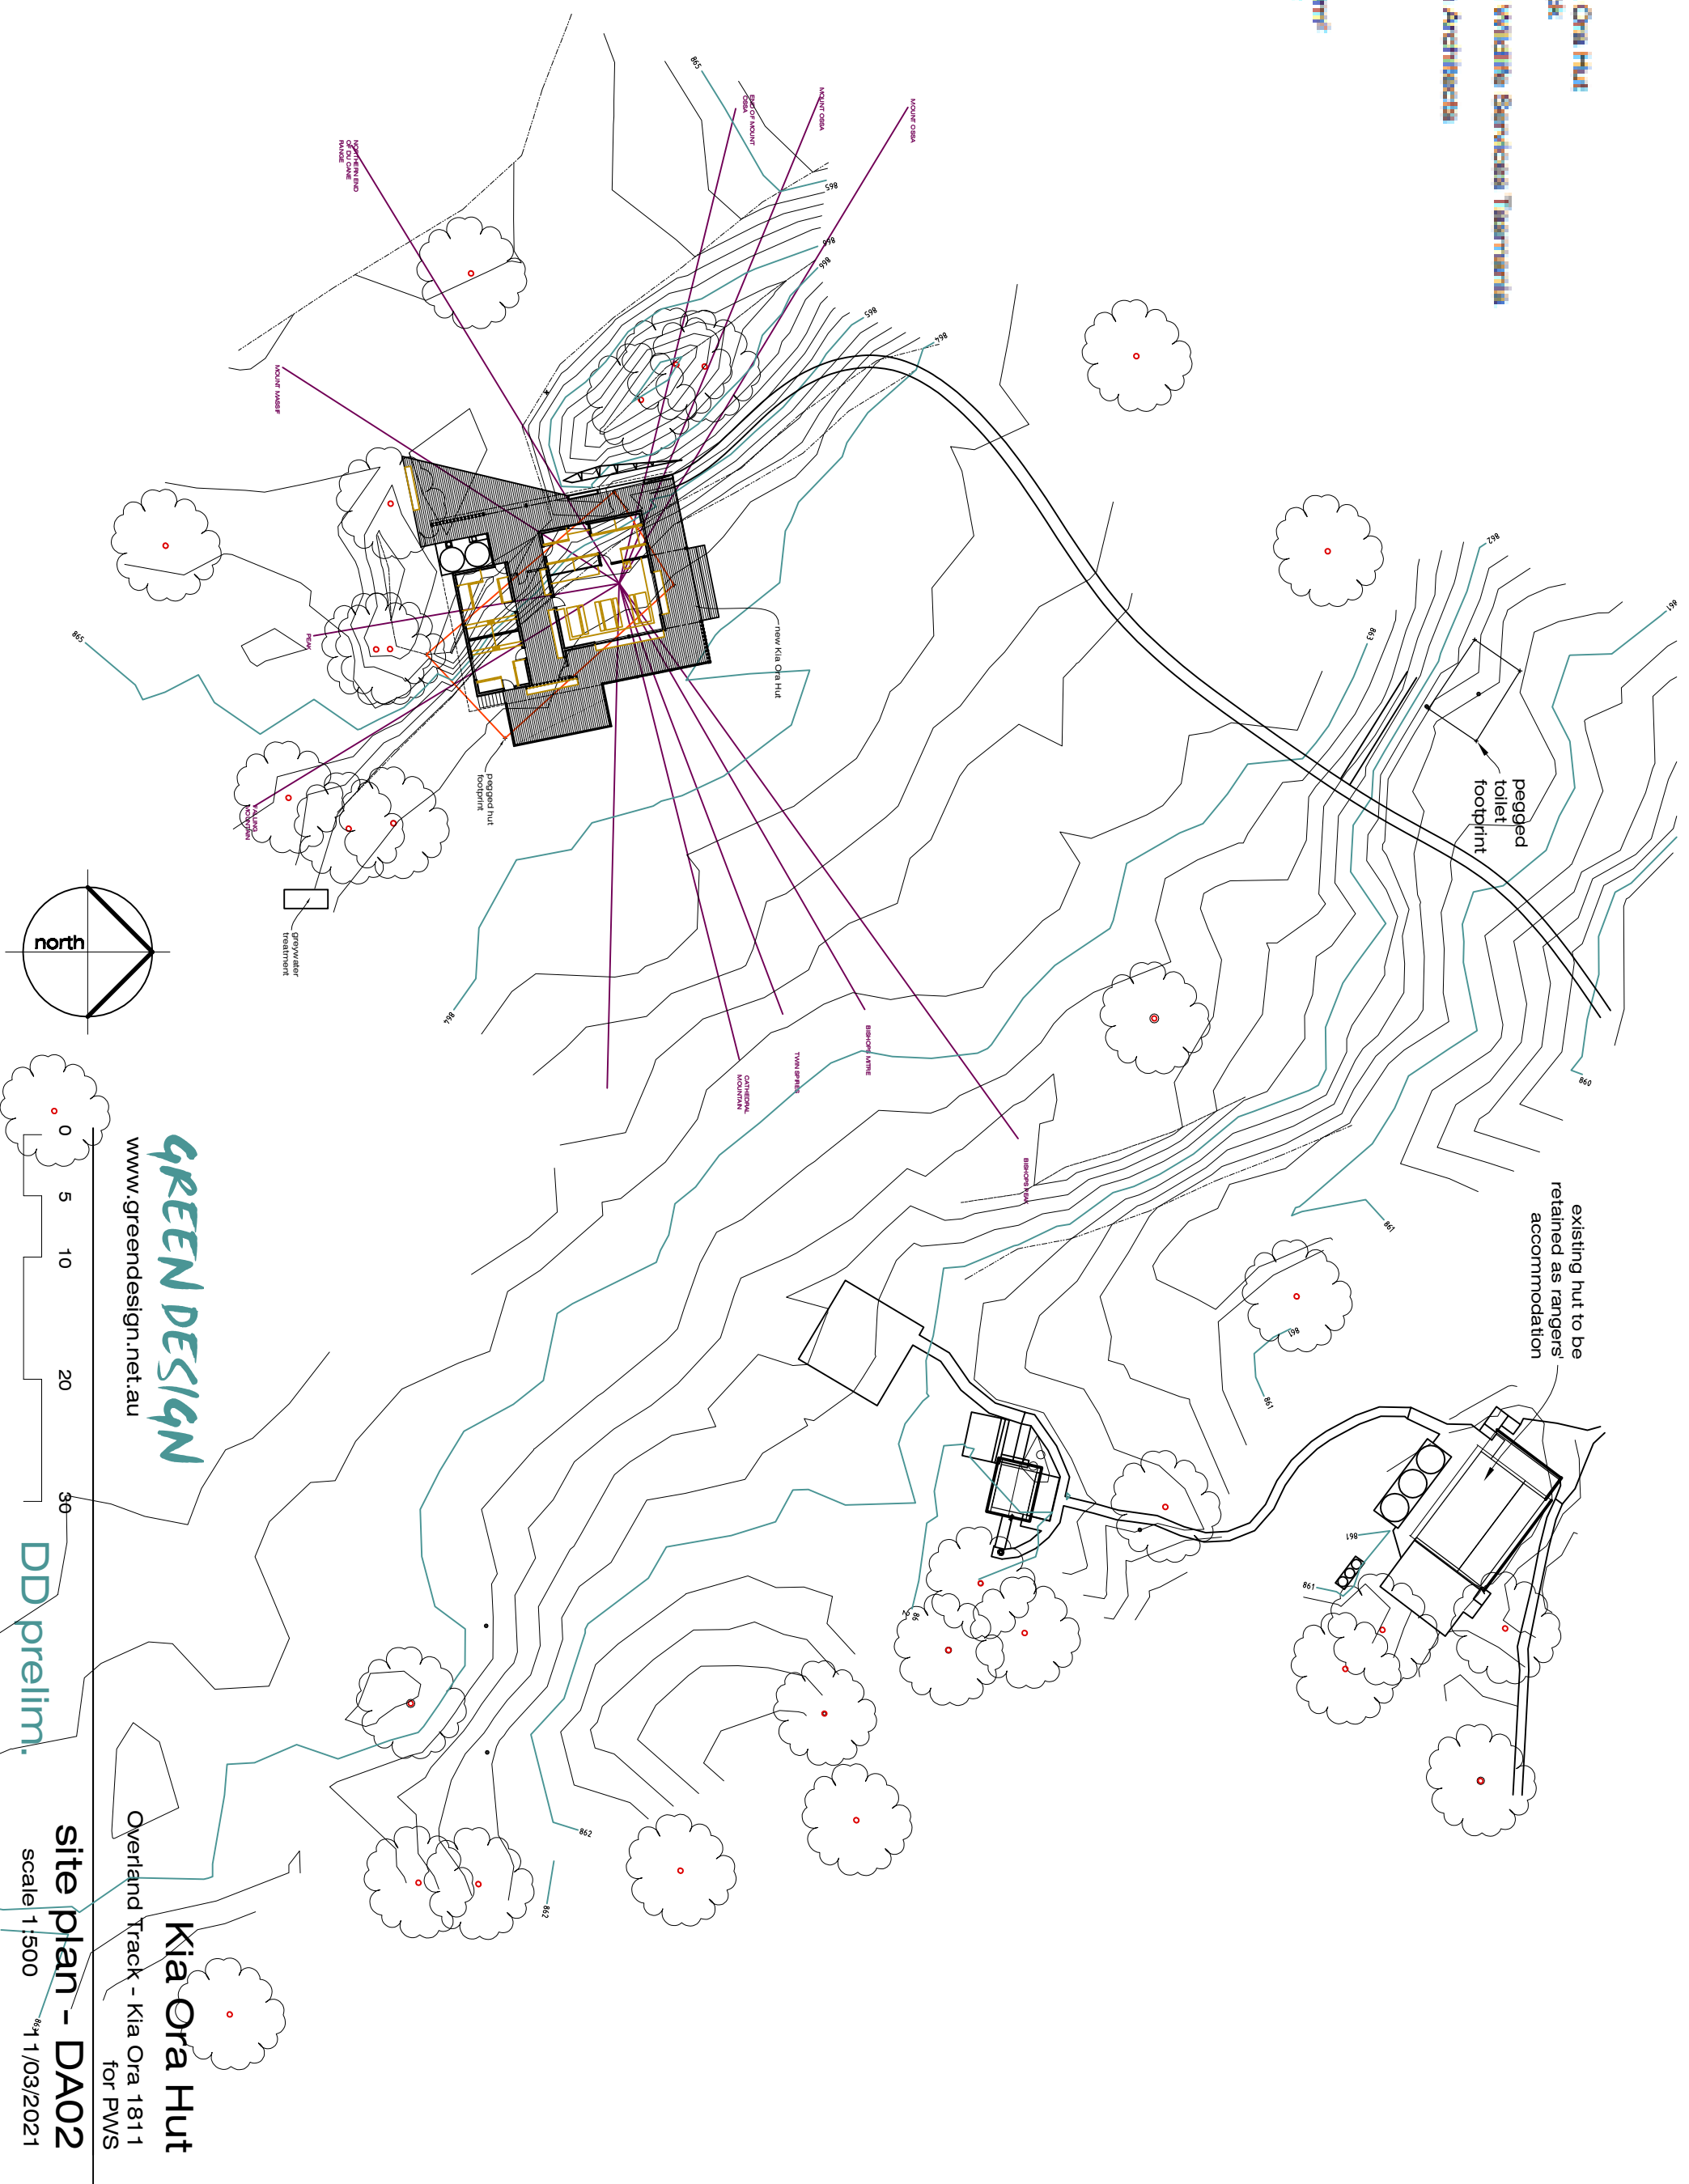



GREEN DESIGN
www.greendesign.net.au

DD prelim.

Kia Ora Hut


Overland Track - Kia Ora 181 1
for PWS

site plan - DA02
scale 1:500
1/03/2021

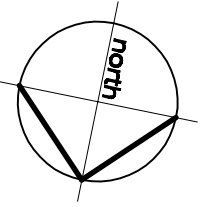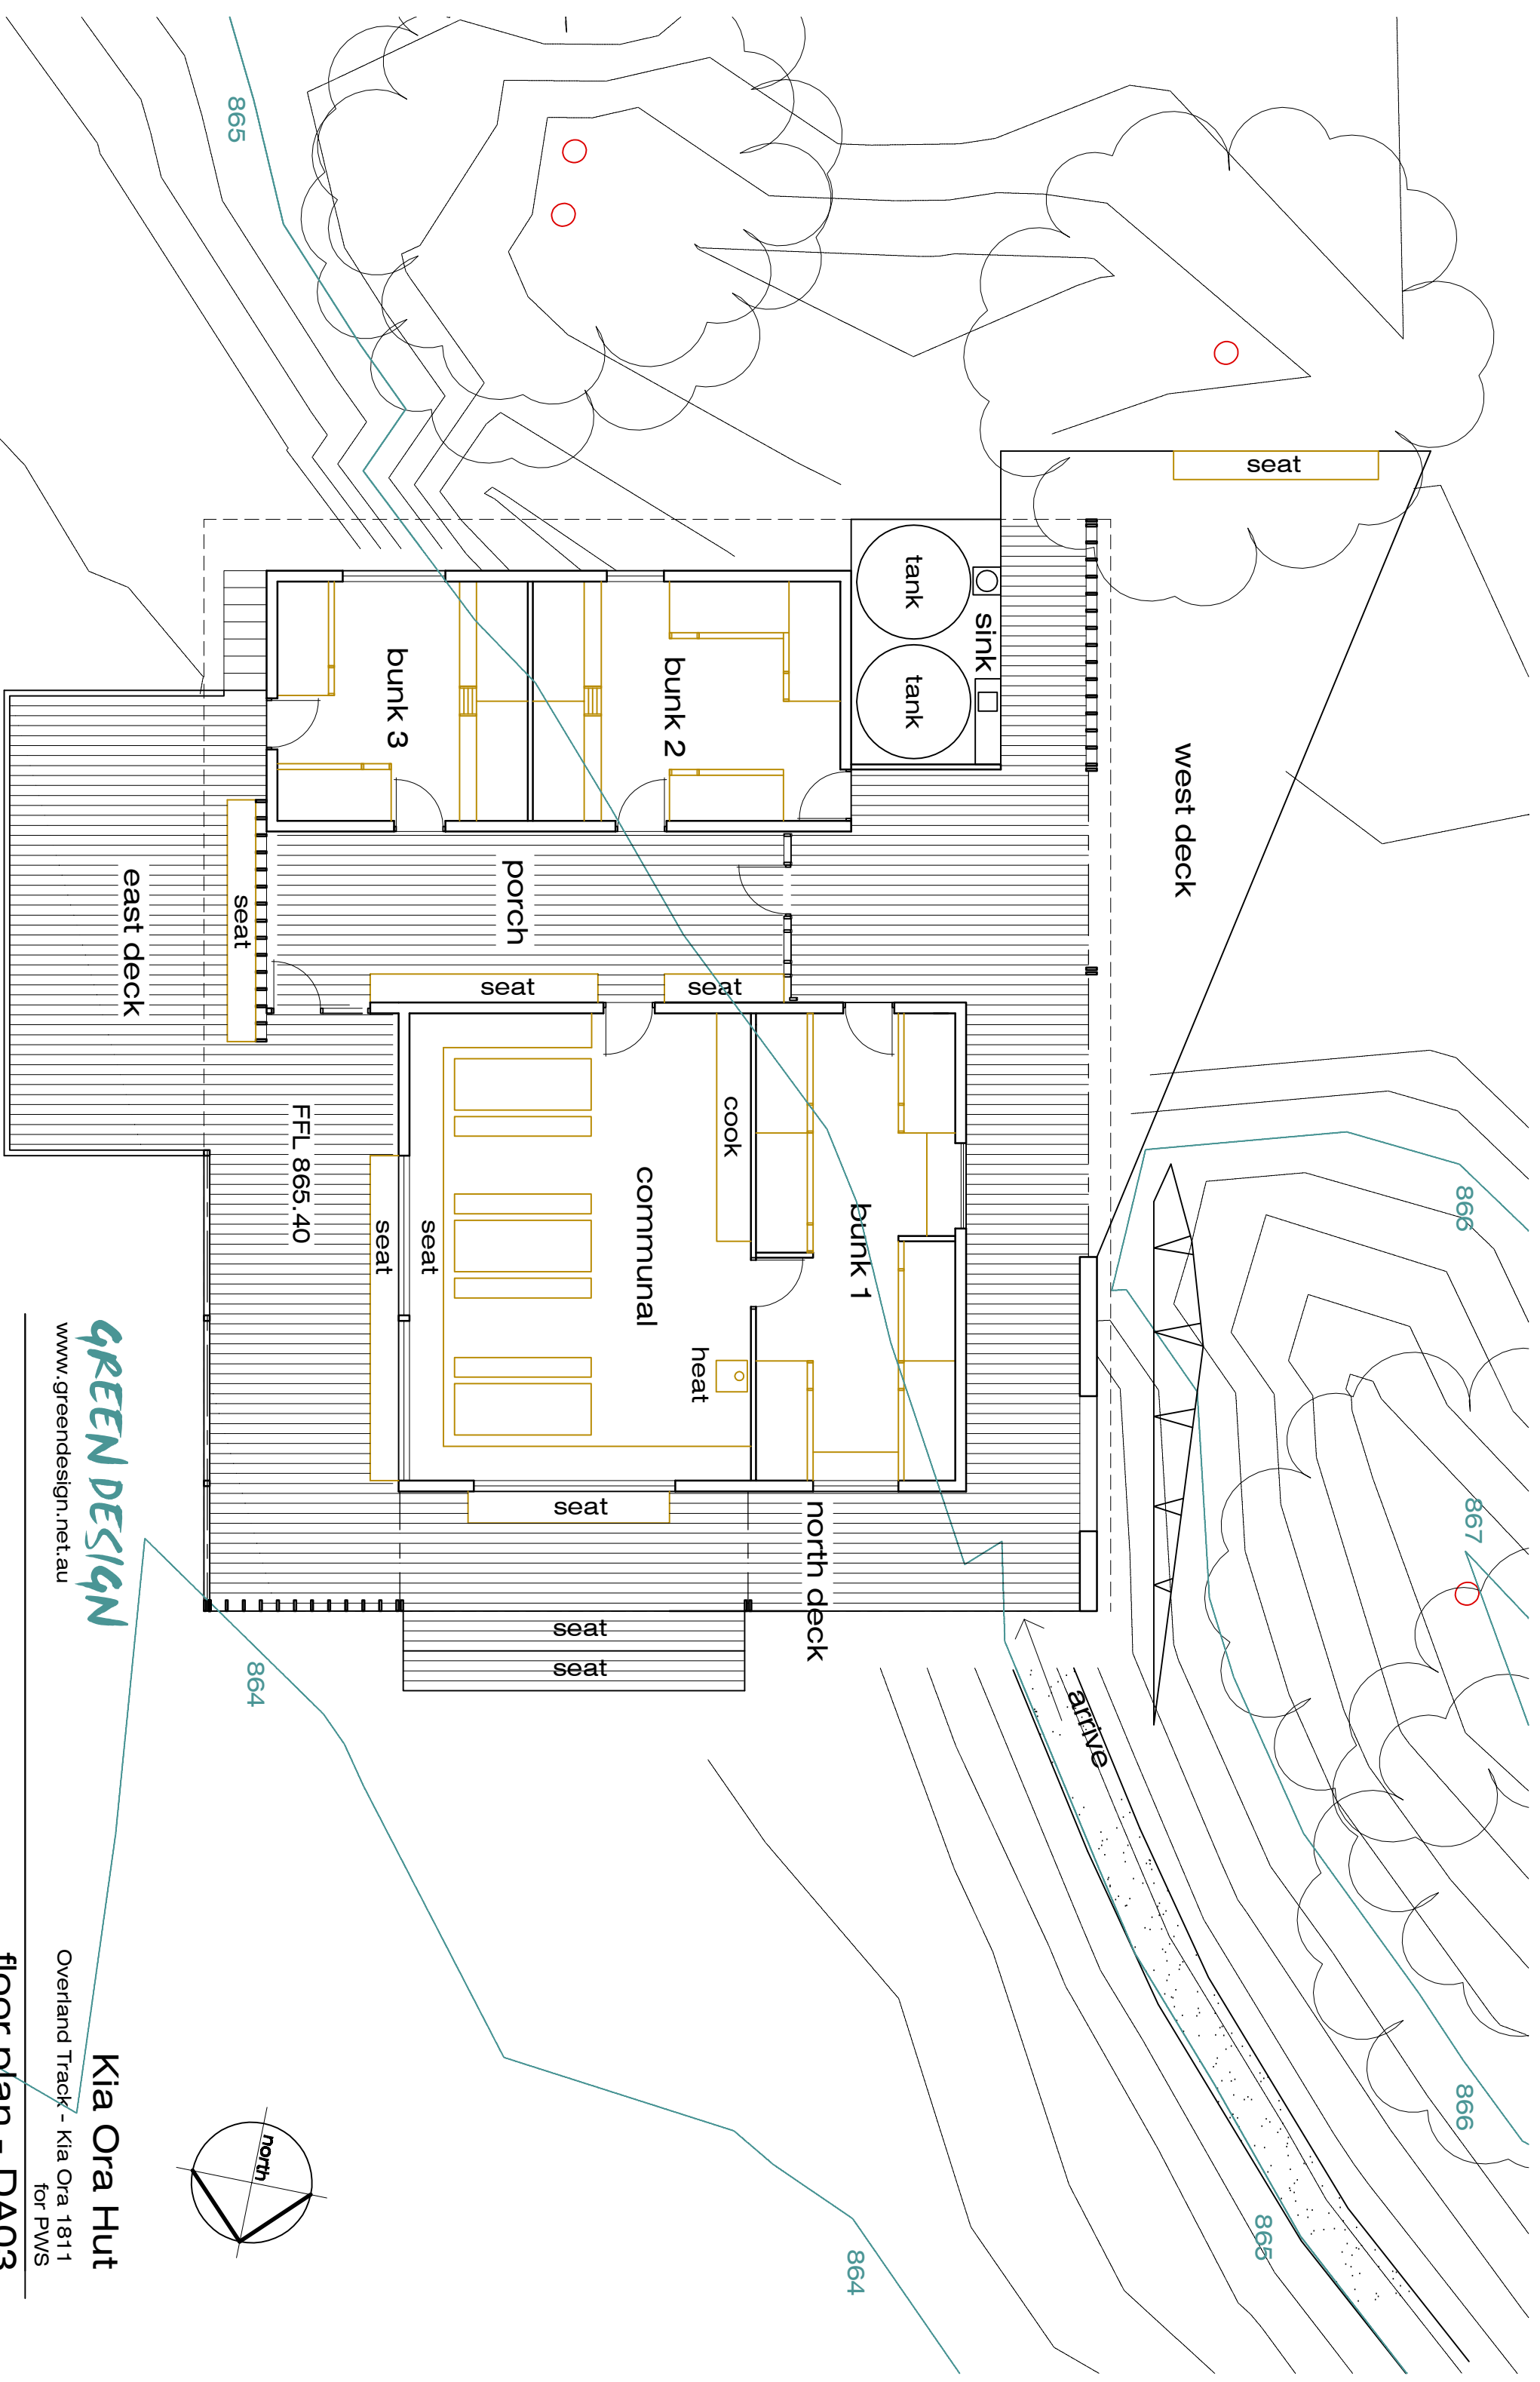

GREEN DESIGN

www.greendesign.net.au

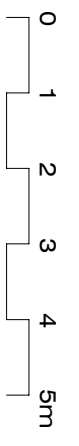


DD prelim.

Kia Ora Hut


Overland Track - Kia Ora 1811
for PWS

floor plan - DA03


scale 1:100 11/03/2021

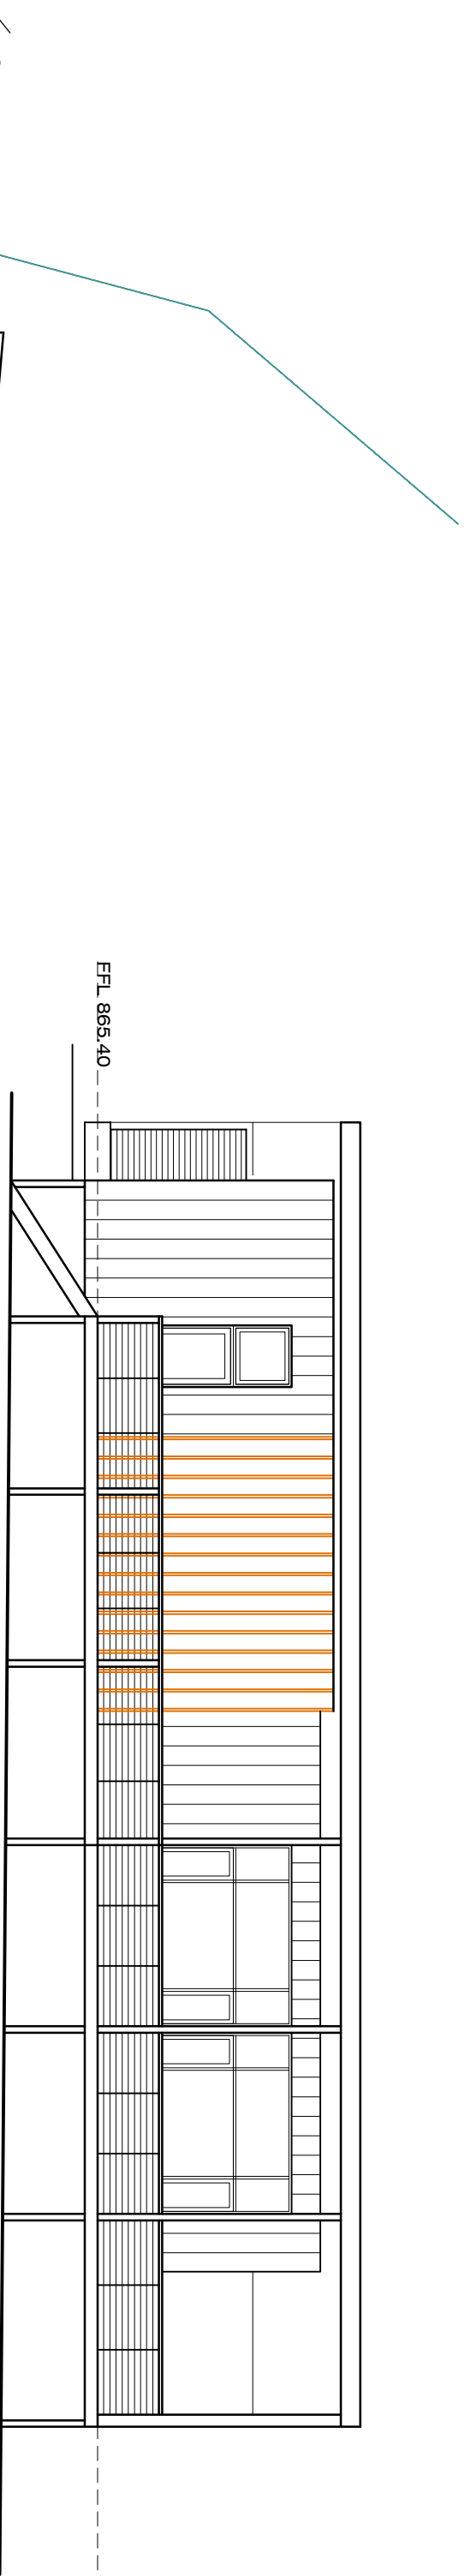


east elevation

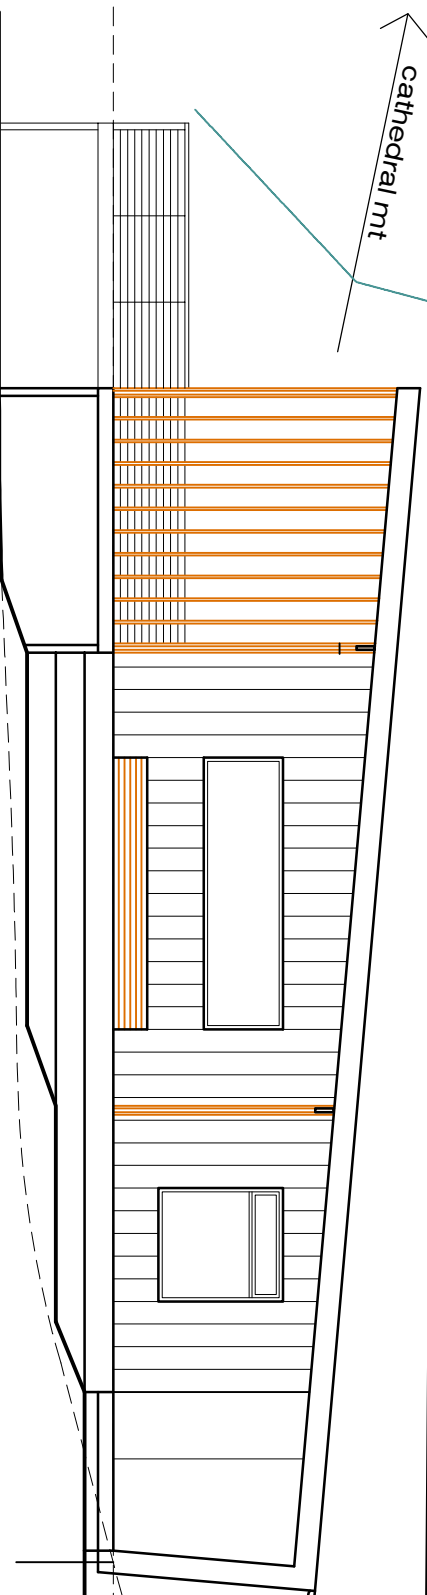

north elevation

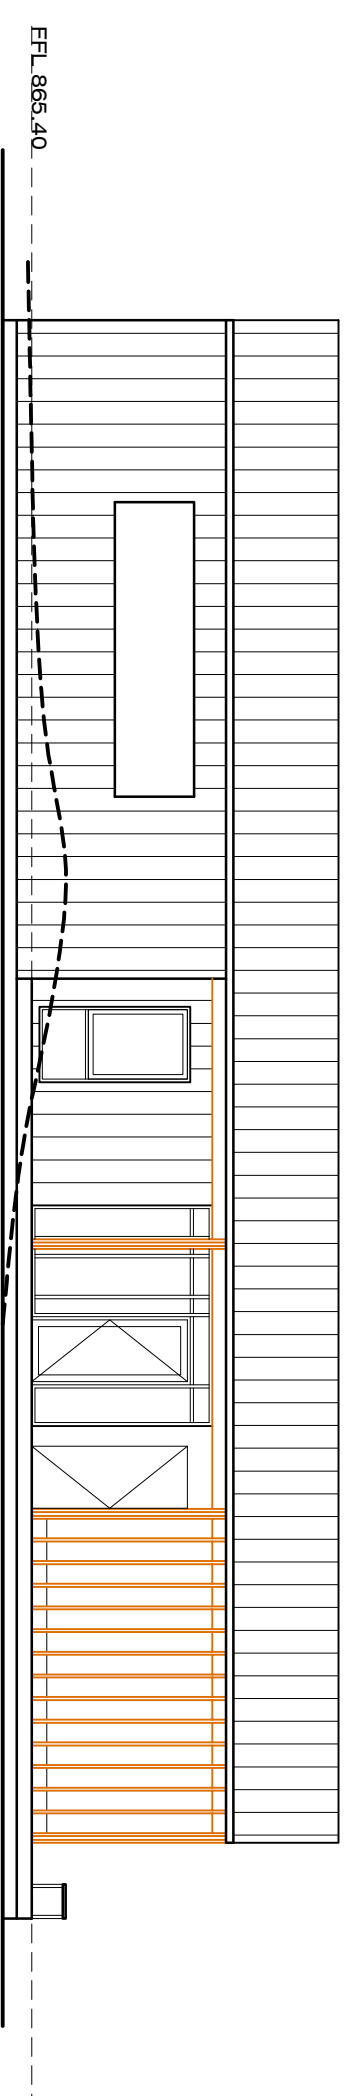

west elevation

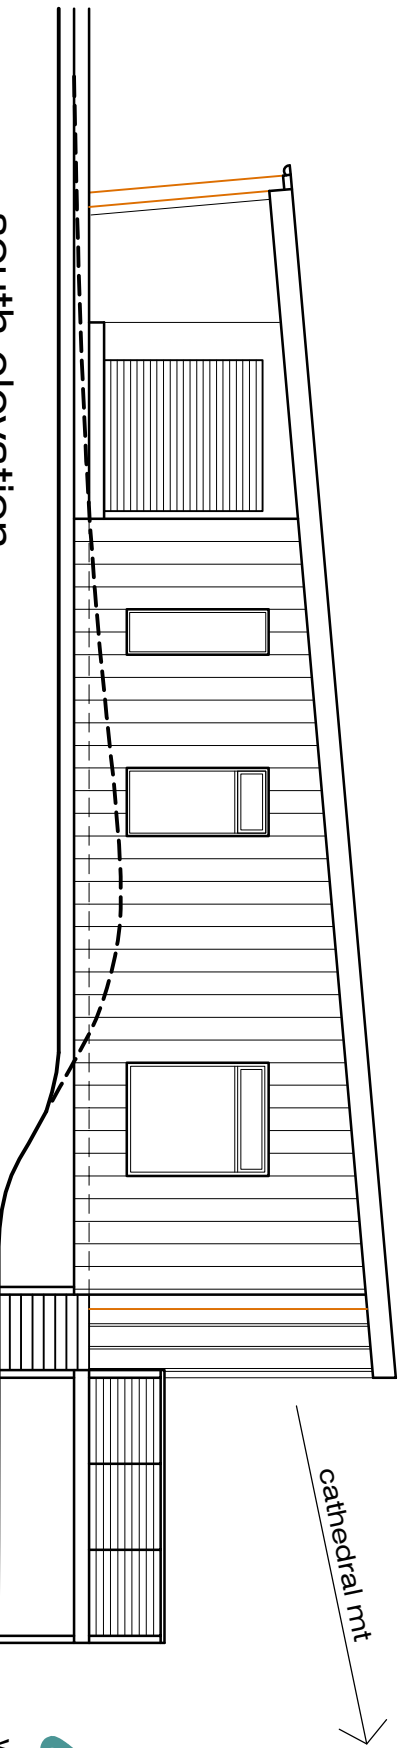

south elevation

GREEN DESIGN
www.greendesign.net.au



Kia Ora Hut
Overland Track - Kia Ora 1811
for PWS

elevations - DA04
scale 1:100 11/03/2021

DD prelim.