

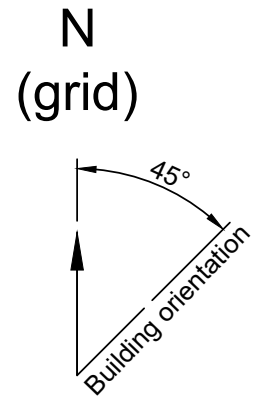


Site Details:

1. Wind classification N3.
2. Ground classification Class S (slightly reactive) to AS 2870. Test holes 1 & 2 indicated a firm clayey-gravel base at 600-1000 depth.
3. Snow loading to AS 1170.3 for altitude 990m.

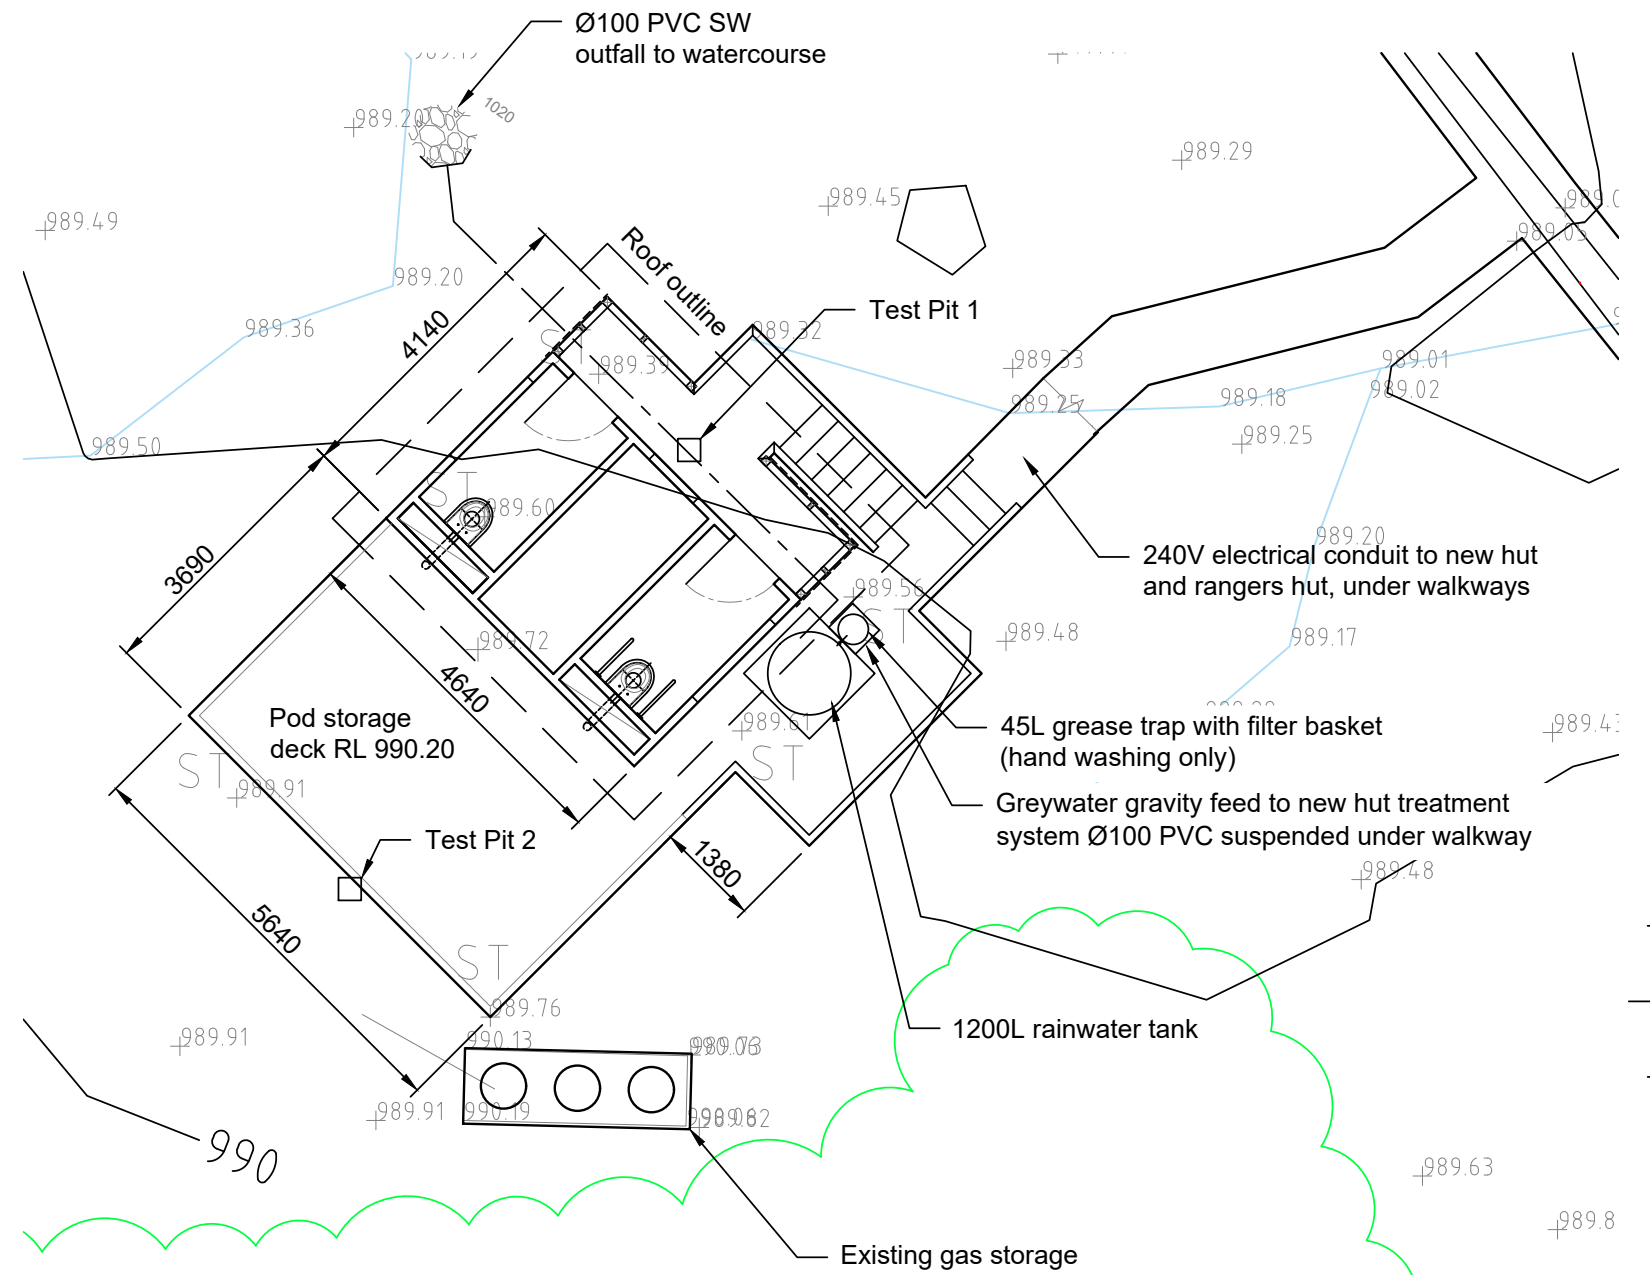

Cradle Mountain - Lake St Clair National Park

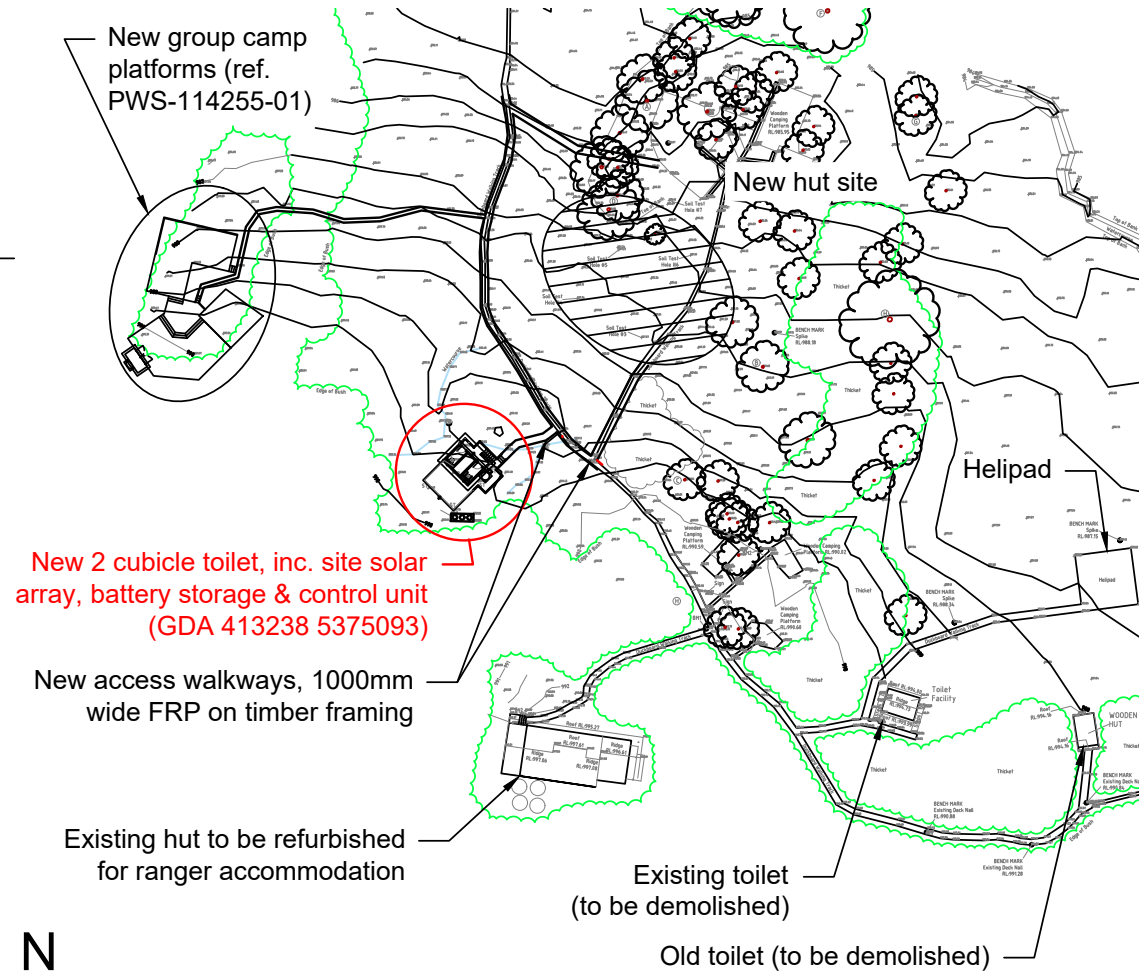


Contour interval: 0.5m
SITE PLAN
SCALE 1:100


ISSUED FOR DEVELOPMENT APPLICATION




ALTERATIONS:	REFERENCE:	DRAWING TITLE: OVERLAND TRACK - WINDERMERE PROPOSED TOILET REPLACEMENT LOCATION & SITE PLAN			
		DRG NO.: PWS-114851-00	SHT SIZE: A3		REV: A
		DRAWN: T. CHAPPELL	DATE: 05 MAY 2020		

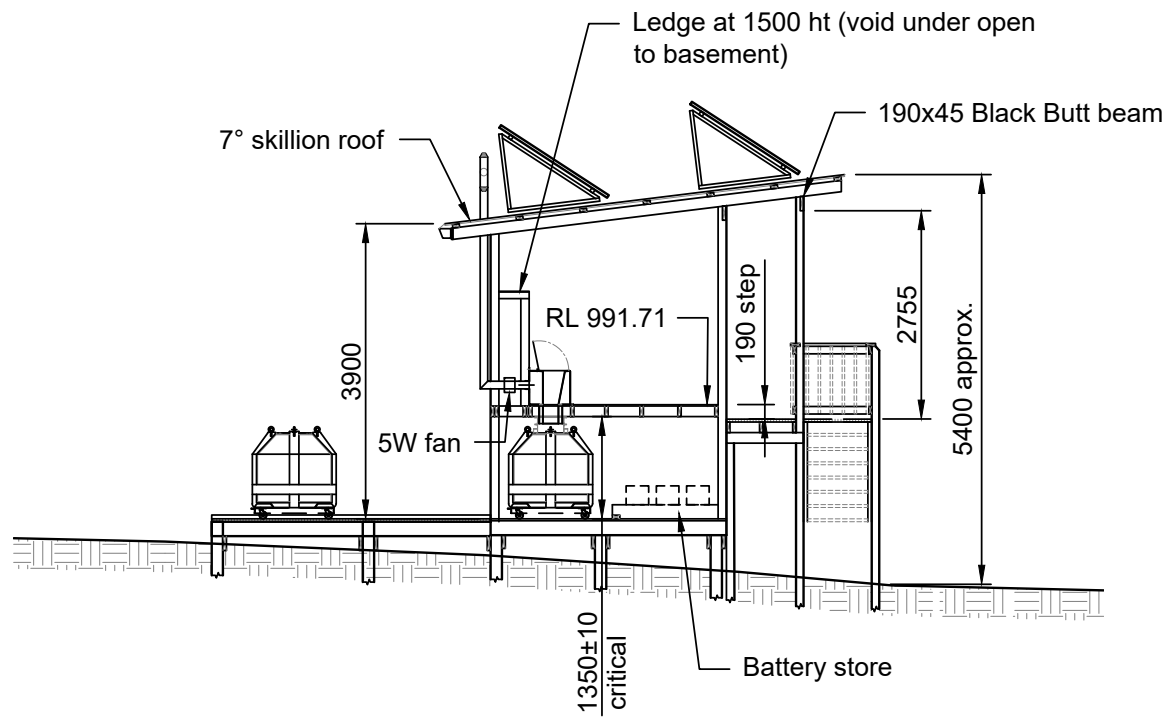


SECTION THROUGH CUBICLE
SCALE 1:100

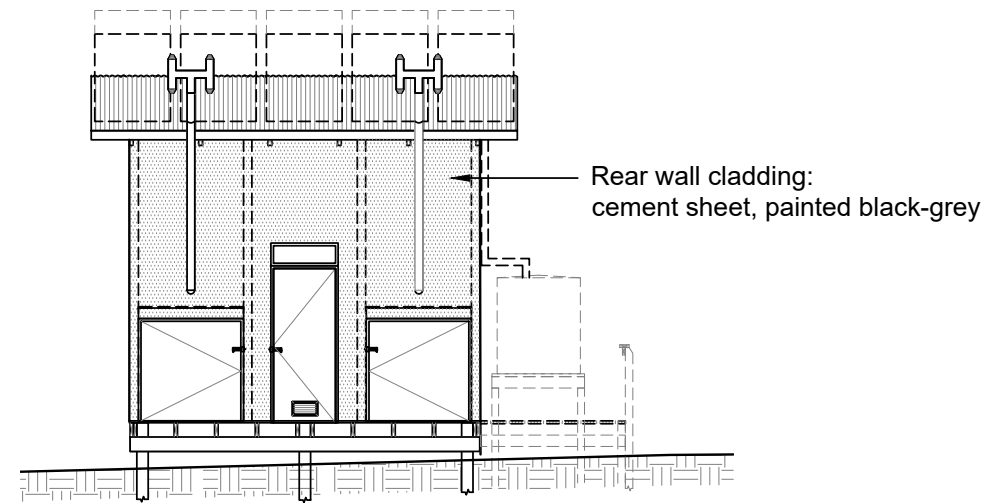

VIEW C
SCALE 1:100 -01

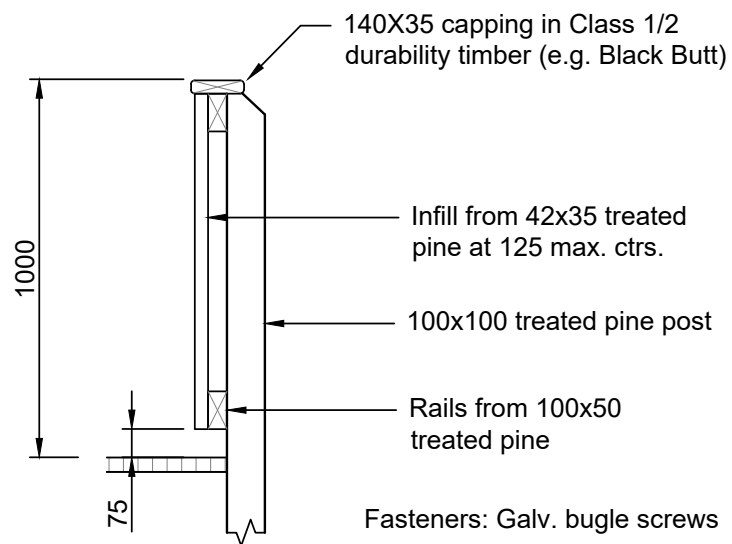

BALUSTRADE DETAIL
SCALE 1:20

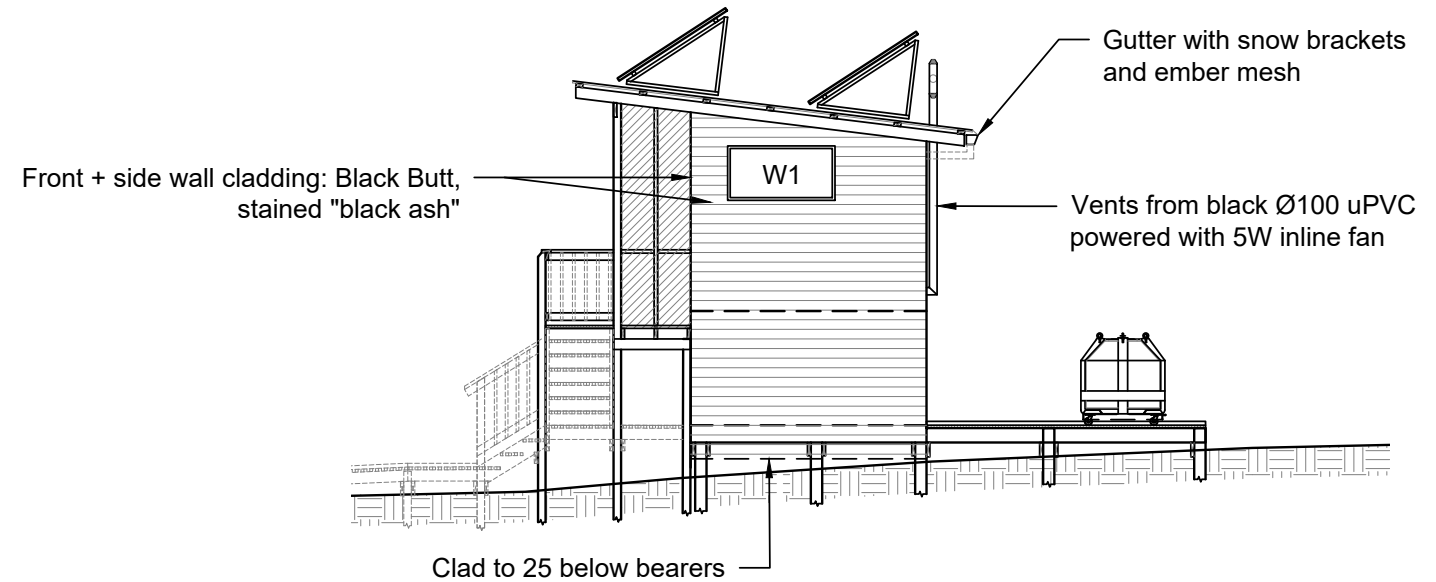

VIEW D
SCALE 1:100 -01

**ISSUED FOR
DEVELOPMENT APPLICATION**

ALTERATIONS:

REFERENCE:

DRAWING TITLE:

**OVERLAND TRACK - WINDERMERE
PROPOSED TOILET REPLACEMENT
ELEVATIONS, SECTIONS & DETAILS**

DRG NO.: PWS-114851-02

SHT SIZE: A3

REV: A

DRAWN: T. CHAPPELL

DATE: 05 MAY 2020

