


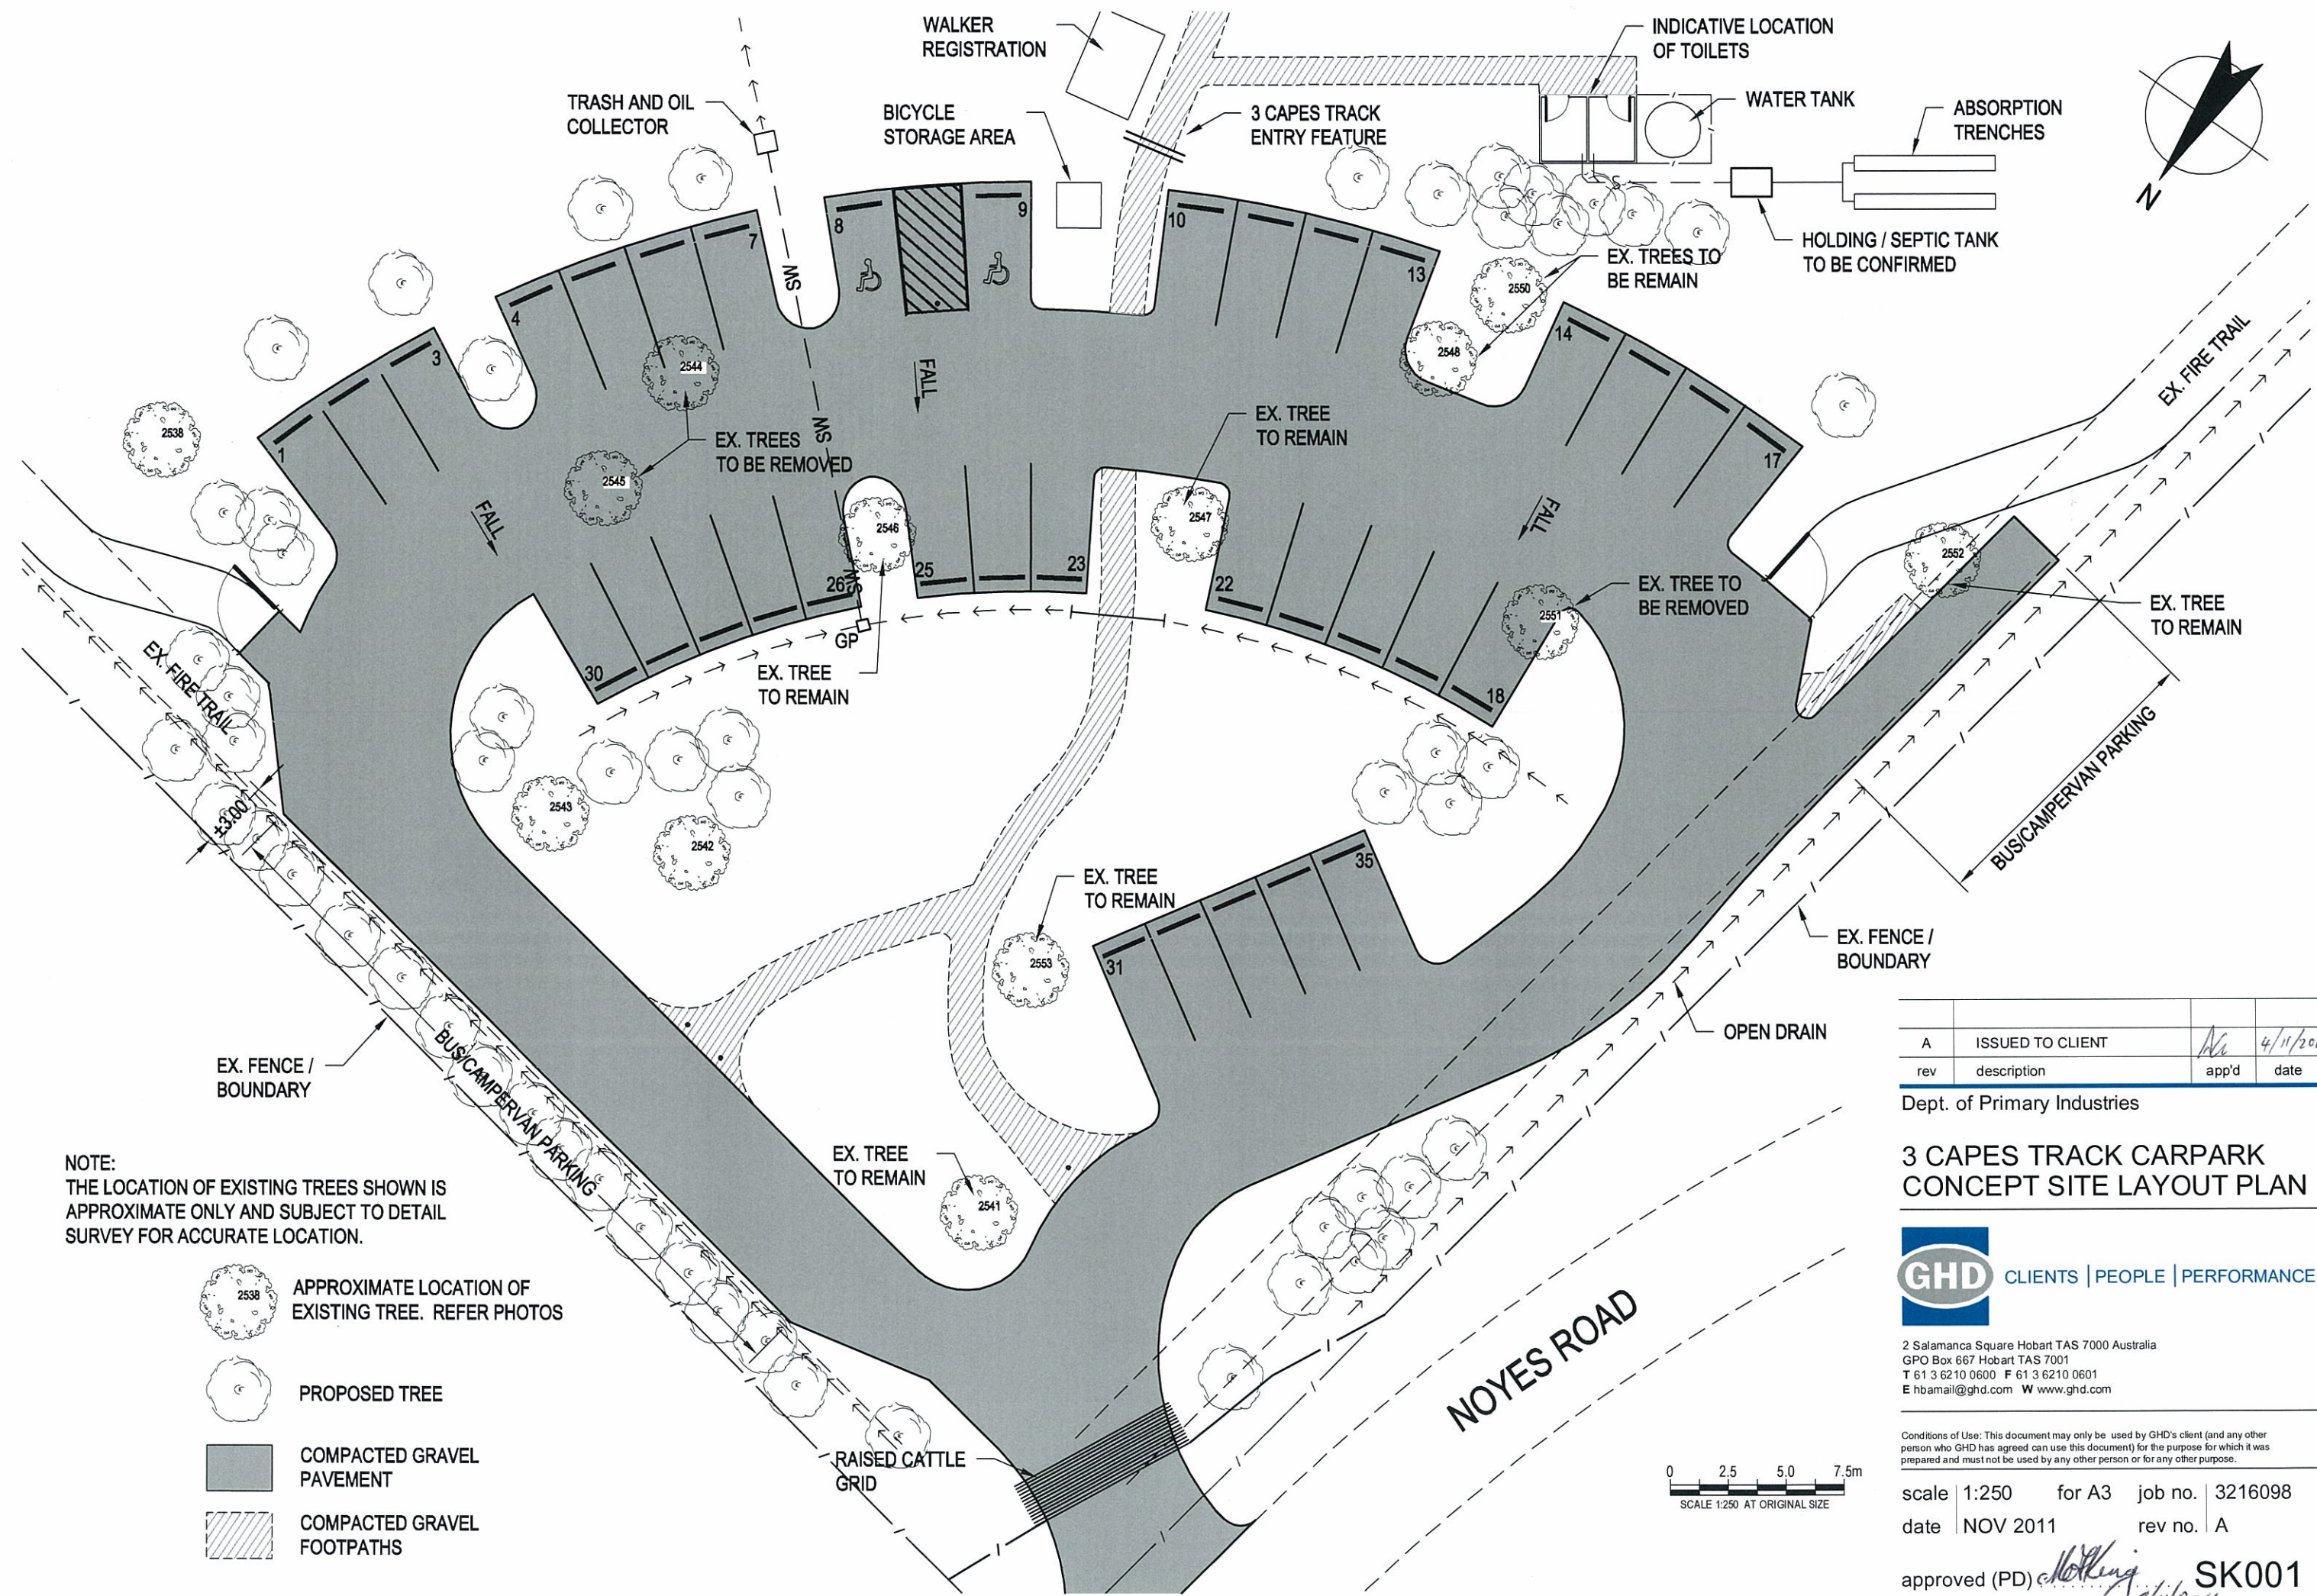



## **Appendix M**

### **White Beach Gateway & Layout**

Three Capes Track Draft Development Plan and  
Environmental Management Plan



NOTE:  
THE LOCATION OF EXISTING TREES SHOWN IS APPROXIMATE ONLY AND SUBJECT TO DETAIL SURVEY FOR ACCURATE LOCATION.

-  APPROXIMATE LOCATION OF EXISTING TREE. REFER PHOTOS
-  PROPOSED TREE
-  COMPACTED GRAVEL PAVEMENT
-  COMPACTED GRAVEL FOOTPATHS

A	ISSUED TO CLIENT	<i>AG</i>	4/11/2011
rev	description	app'd	date

Dept. of Primary Industries

### 3 CAPES TRACK CARPARK CONCEPT SITE LAYOUT PLAN



2 Salamanca Square Hobart TAS 7000 Australia  
GPO Box 667 Hobart TAS 7001  
T 61 3 6210 0600 F 61 3 6210 0601  
E hbamail@ghd.com W www.ghd.com

Conditions of Use: This document may only be used by GHD's client (and any other person who GHD has agreed can use this document) for the purpose for which it was prepared and must not be used by any other person or for any other purpose.

scale | 1:250 for A3 job no. | 3216098  
date | NOV 2011 rev no. | A

approved (PD) *Mark King* SK001  
4/11/2011

